


4TH FLOOR

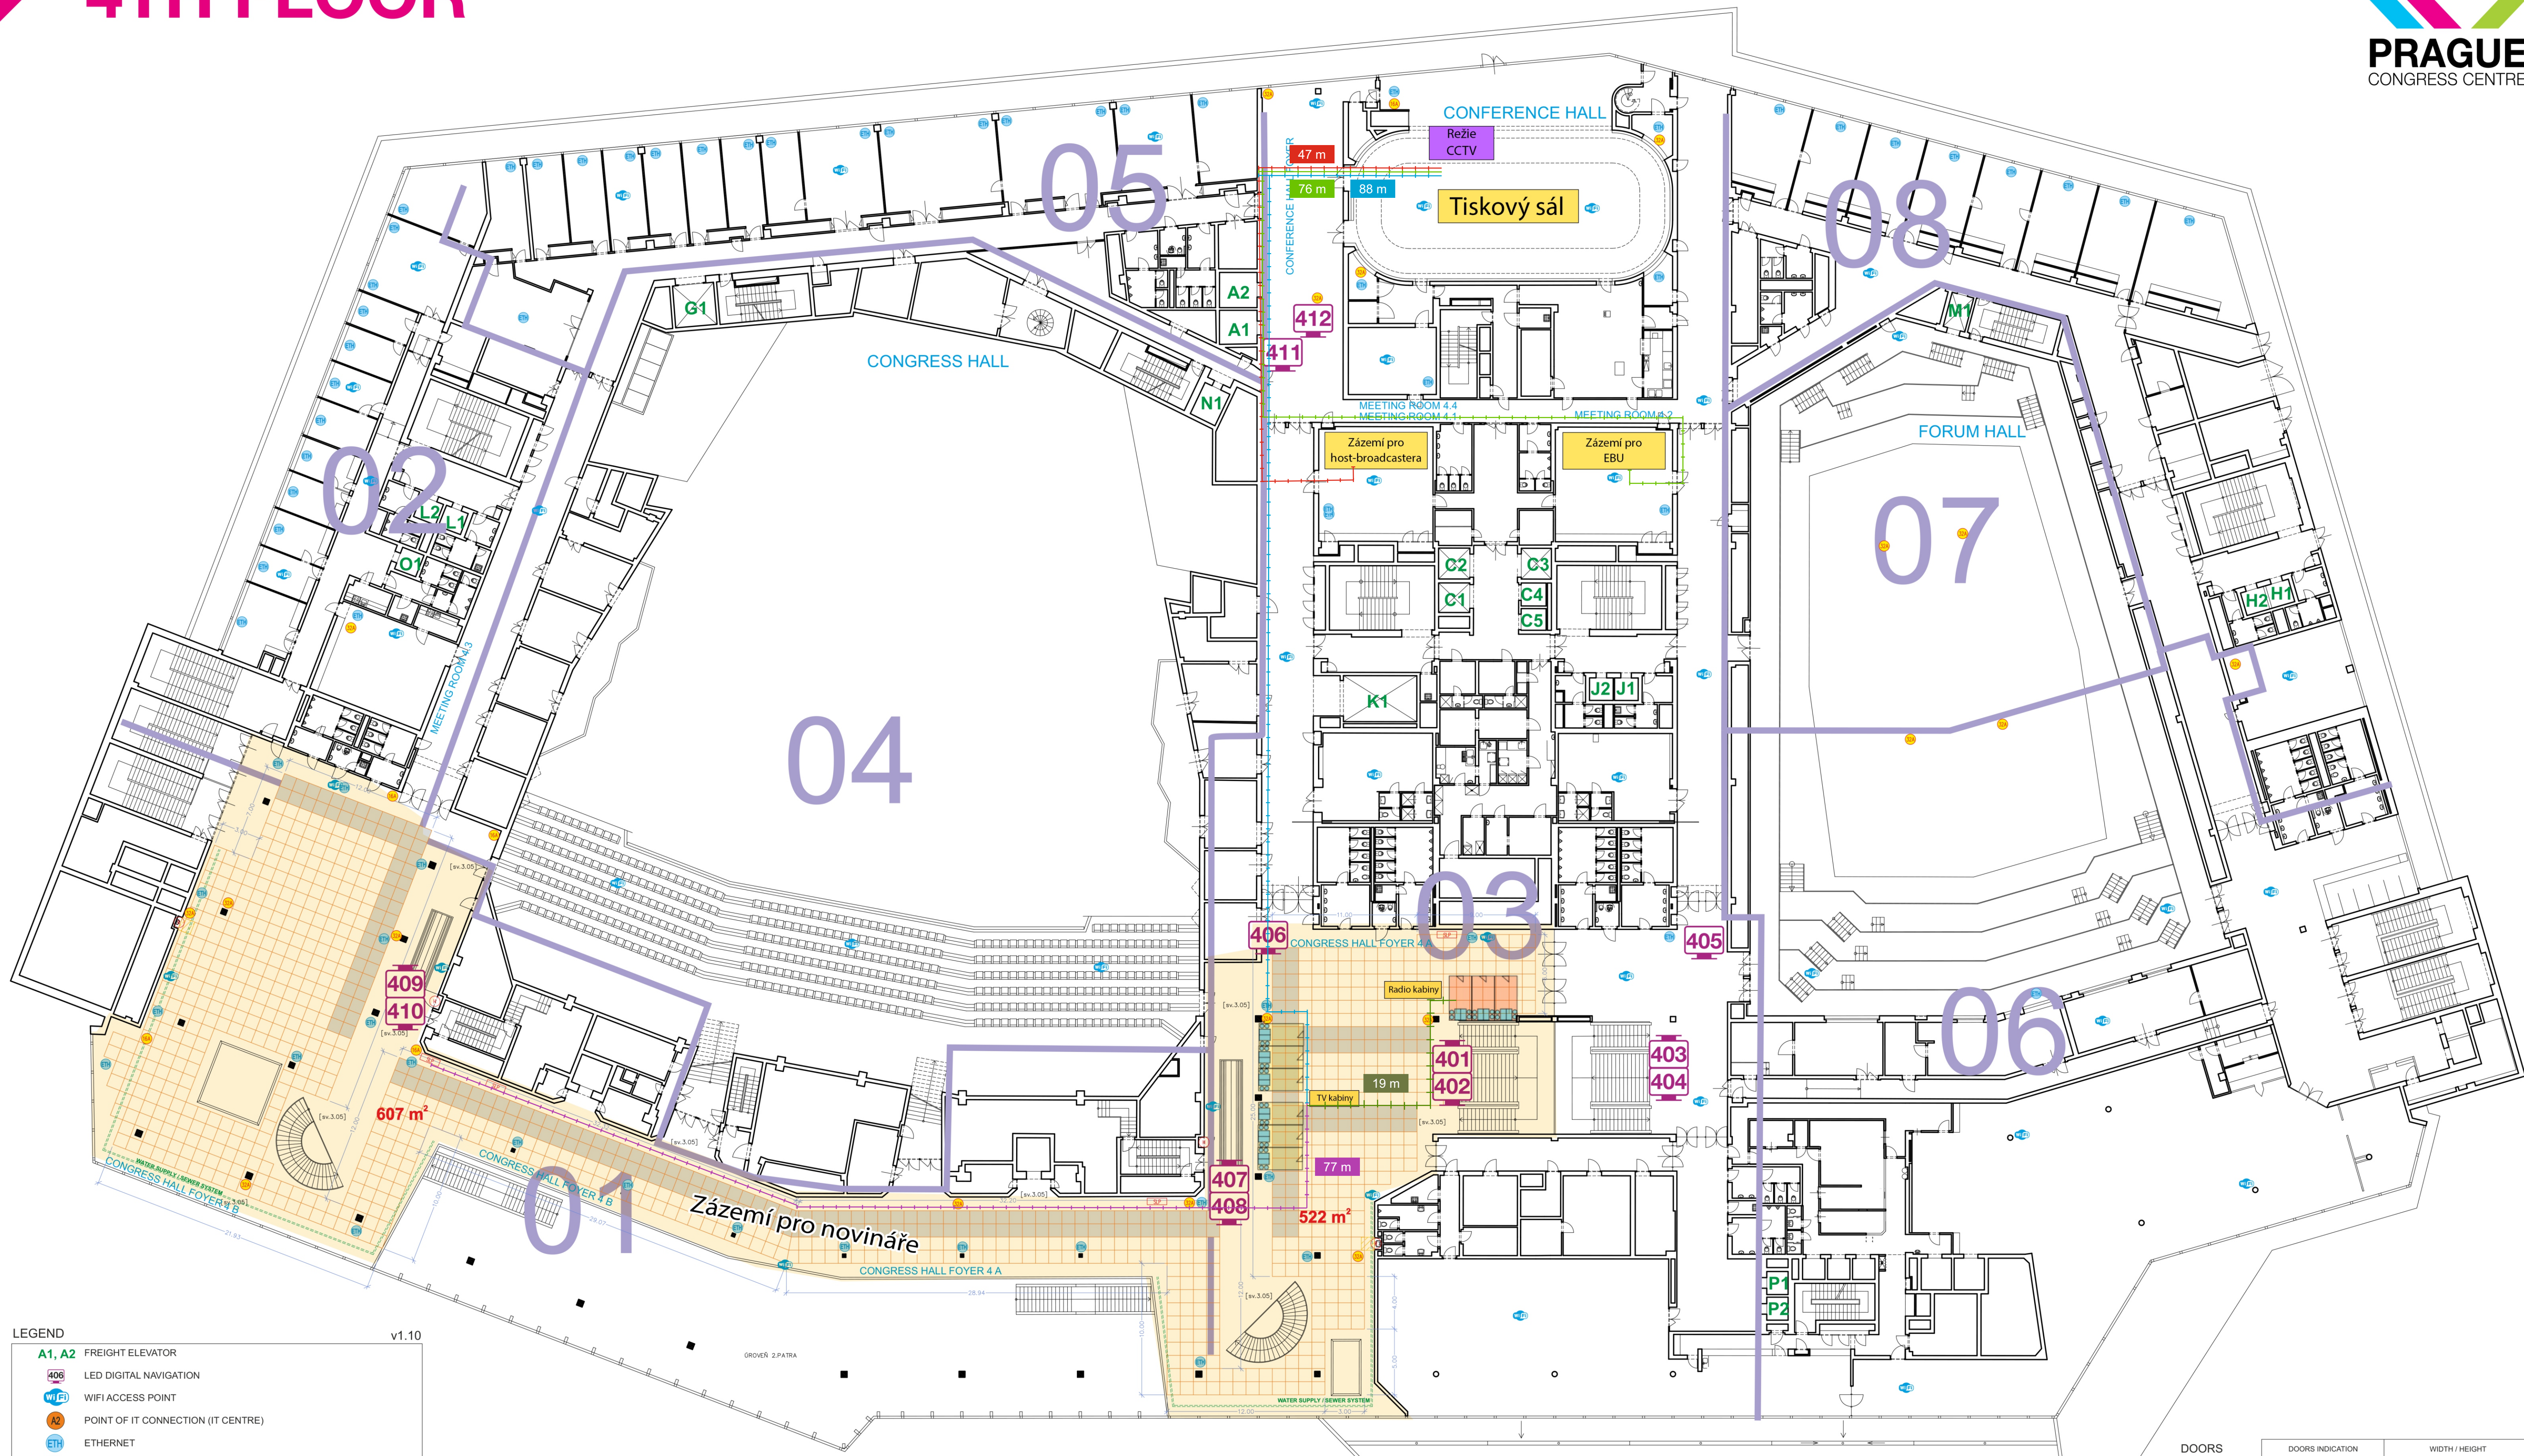

LEGEND v1.10

- A1, A2 FREIGHT ELEVATOR
- 406 LED DIGITAL NAVIGATION
- WiFi WIFI ACCESS POINT
- IT POINT OF IT CONNECTION (IT CENTRE)
- ETH ETHERNET
- 3P POINT OF ELECTRICITY CONNECTION (3phase, 40W, 32A)
- 16A POINT OF ELECTRICITY CONNECTION (3phase, 40W, 16A)
- SP INFORMATION TECHNOLOGY - PERMEABILITY 100-300MHz
- SEWERAGE, DRINKING WATER (WATER PRESSURE 0,7MPa)
- V POINT OF WATER CONNECTION (WATER PRESSURE 0,7MPa)
- R POINT OF WATER AND SEWERAGE CONN. - COVERED POINT (0,7MPa)
- H POINT OF FIRE HYDRANT (WATER PRESSURE 0,7MPa)
- O POINT OF SEWERAGE CONNECTION
- STAIRCASE STAIRCASE
- COLUMNS [sv. 3.60] MAX HEIGHT

Kabeláž

- 47 m
- 76 m
- 88 m
- 77 m
- 19 m

DOORS

	DOORS INDICATION	WIDTH / HEIGHT
"T" - WOODEN DOORS	T1	138 / 207 cm
	T2	160 / 207 cm
	T3	150 / 207 cm
	T4	178 / 208 cm
	T5	123 / 208 cm
"R" - GLASS DOORS	R1	135 / 208 cm
	R2	199 / 208 cm
	R3	156 / 208 cm
	R4	178 / 208 cm
	R5	190 / 203 cm
	R6	130 / 208 cm